


ISO NEW ENGLAND INC SYSTEM DIAGRAM

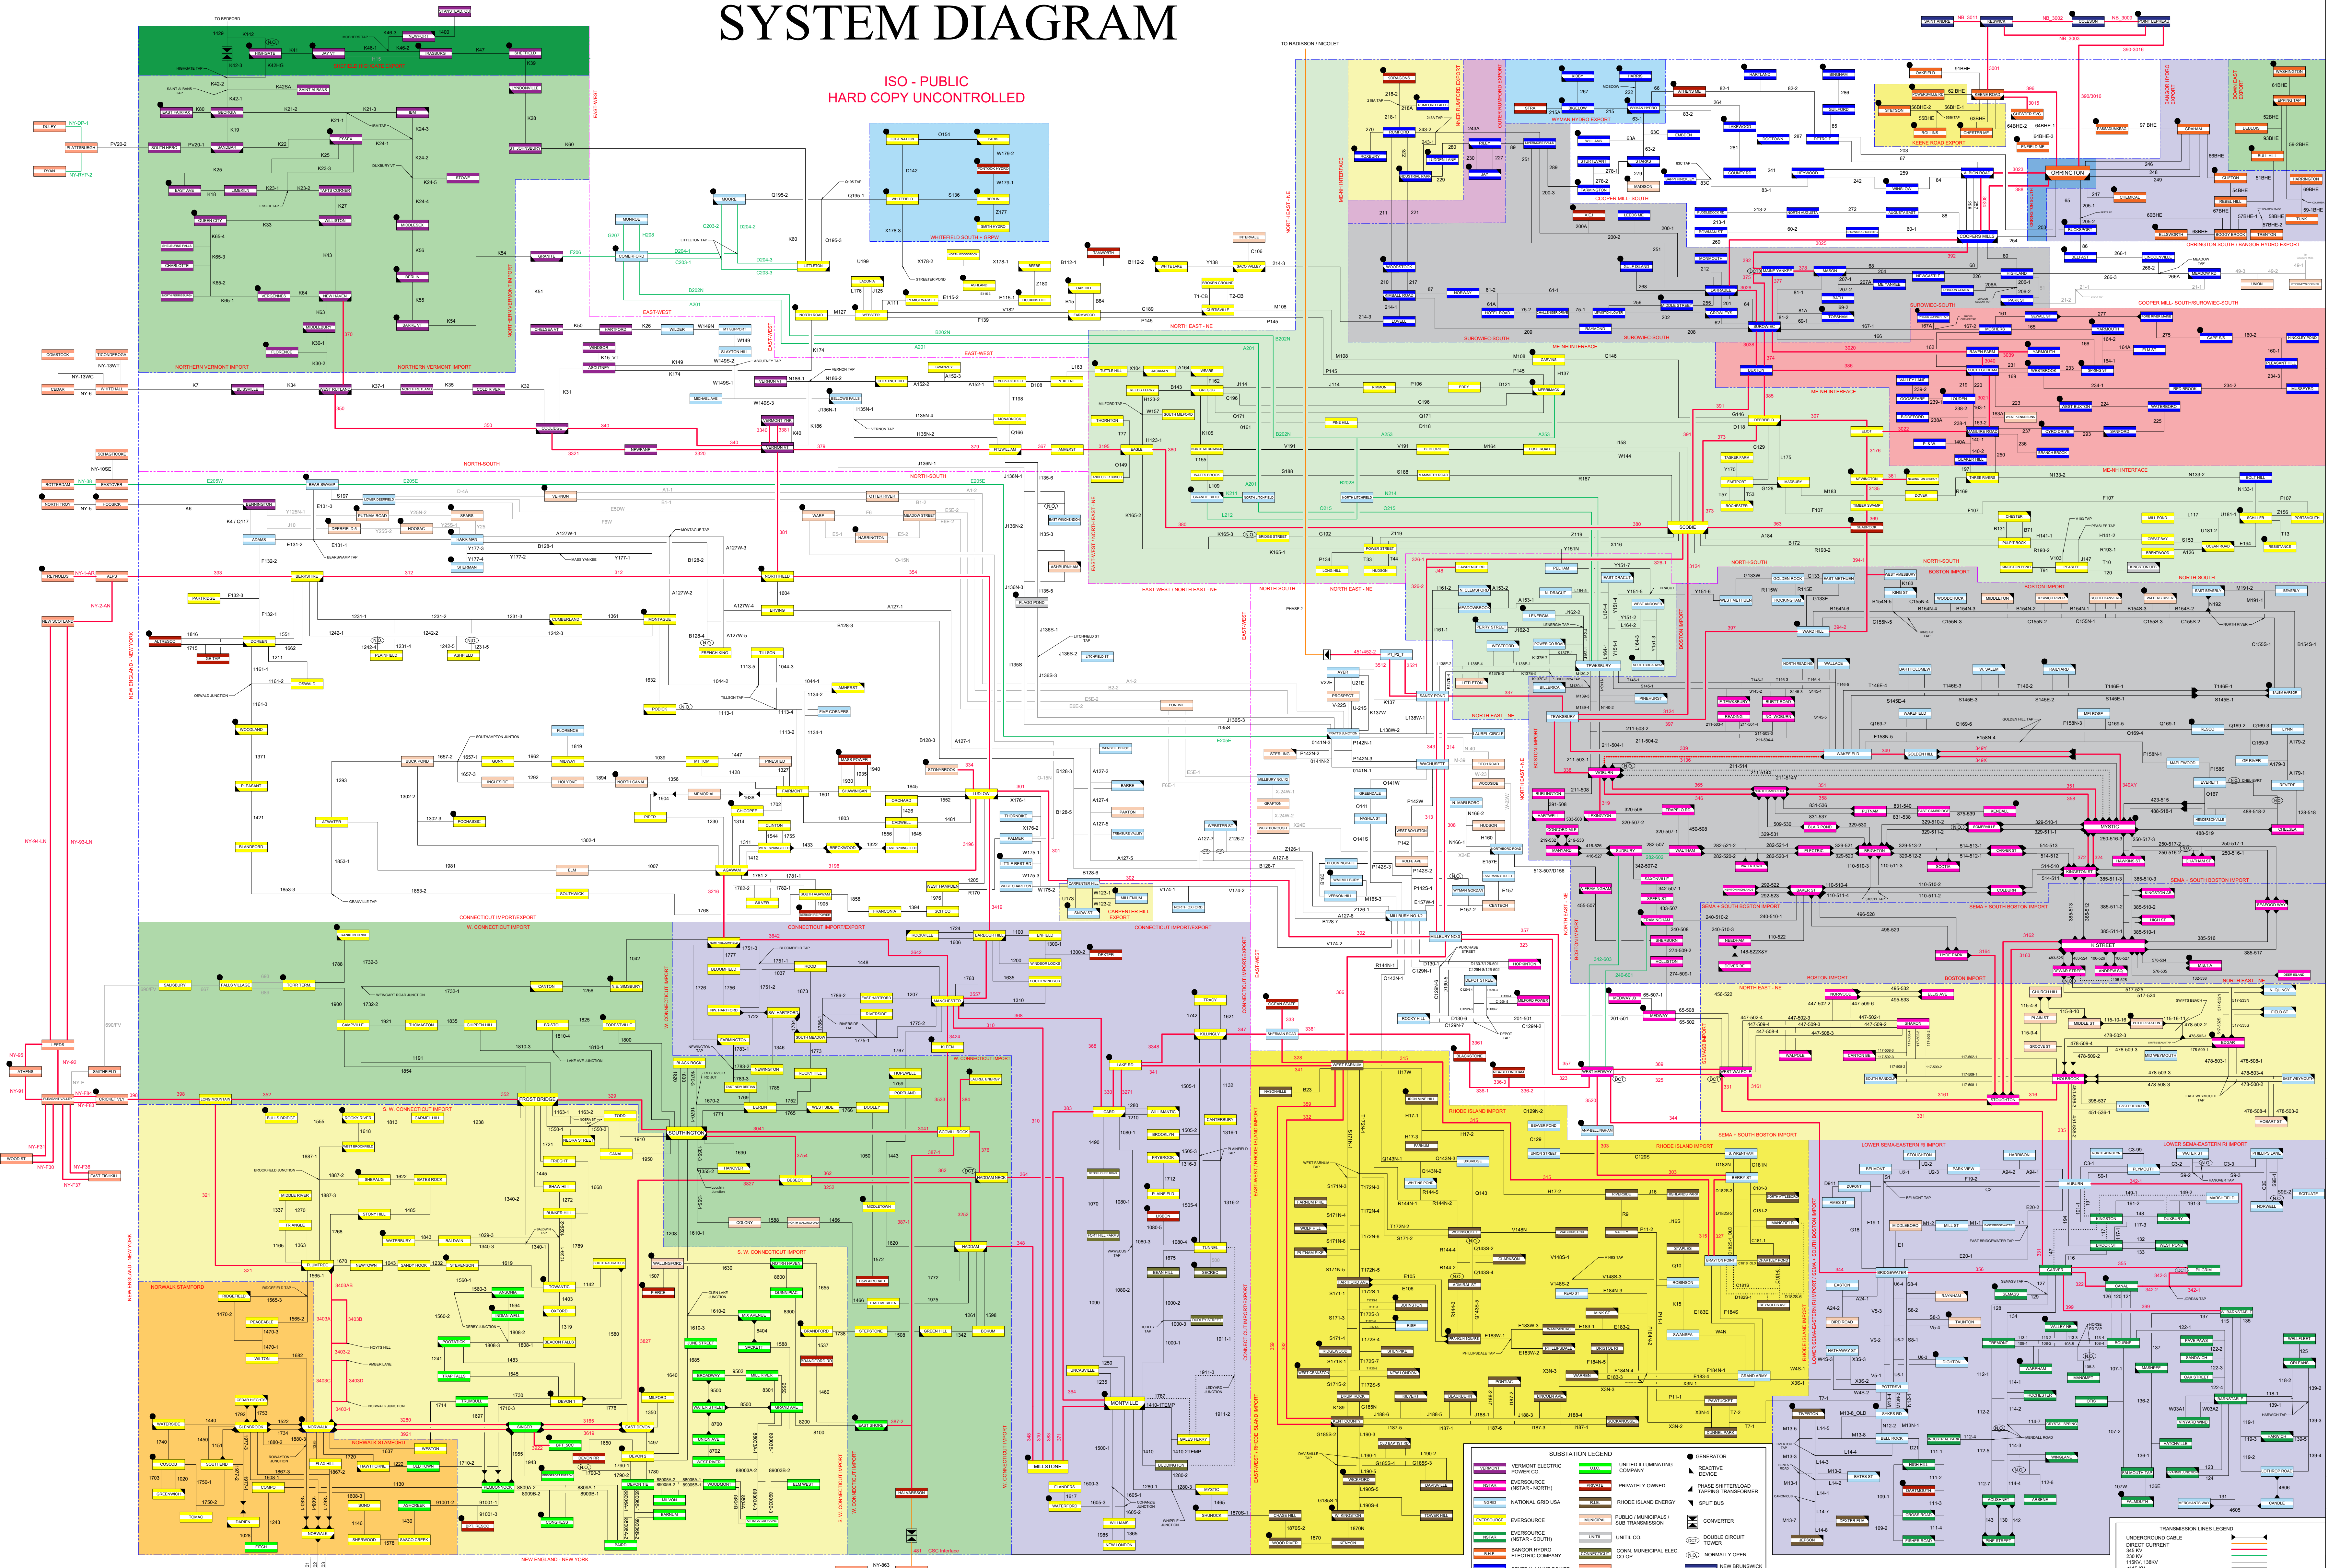

ISO - PUBLIC
HARD COPY UNCONTROLLED

ISO - PUBLIC
HARD COPY UNCONTROLLED

SUBSTATION LEGEND	
	VERMONT ELECTRIC POWER CO.
	EVERSOURCE (VERMONT - NORTH)
	EVERSOURCE (VERMONT - SOUTH)
	NATIONAL GRID USA
	RHODE ISLAND ENERGY
	PUBLIC MUNICIPAL / SUB TRANSMISSION
	UNIT CO.
	BAKER HYDRO ELECTRIC COMPANY
	CENTRAL MAINE POWER
	GENERATOR
	REACTOR
	PHASE SHIFTER LOAD
	PARITY TRANSFORMER
	SPLIT BUS
	CONVERTER
	DOUBLE CIRCUIT TOWER
	NORMALLY OPEN
	NYISO SUBSTATION
	NEW BRUNSWICK SUBSTATION

TRANSMISSION LINES LEGEND	
	UNDERGROUND CABLE
	DIRECT CURRENT
	345 KV AC
	115 KV AC
	345 KV UNDER CONSTRUCTION
	115 KV UNDER CONSTRUCTION
	INTERFACE BOUNDARY

ISO NEW ENGLAND, INC
SYSTEM DIAGRAM
REVISION 1961.027
FOR TRANSMISSION LINES ONLY
HARD COPY UNCONTROLLED